
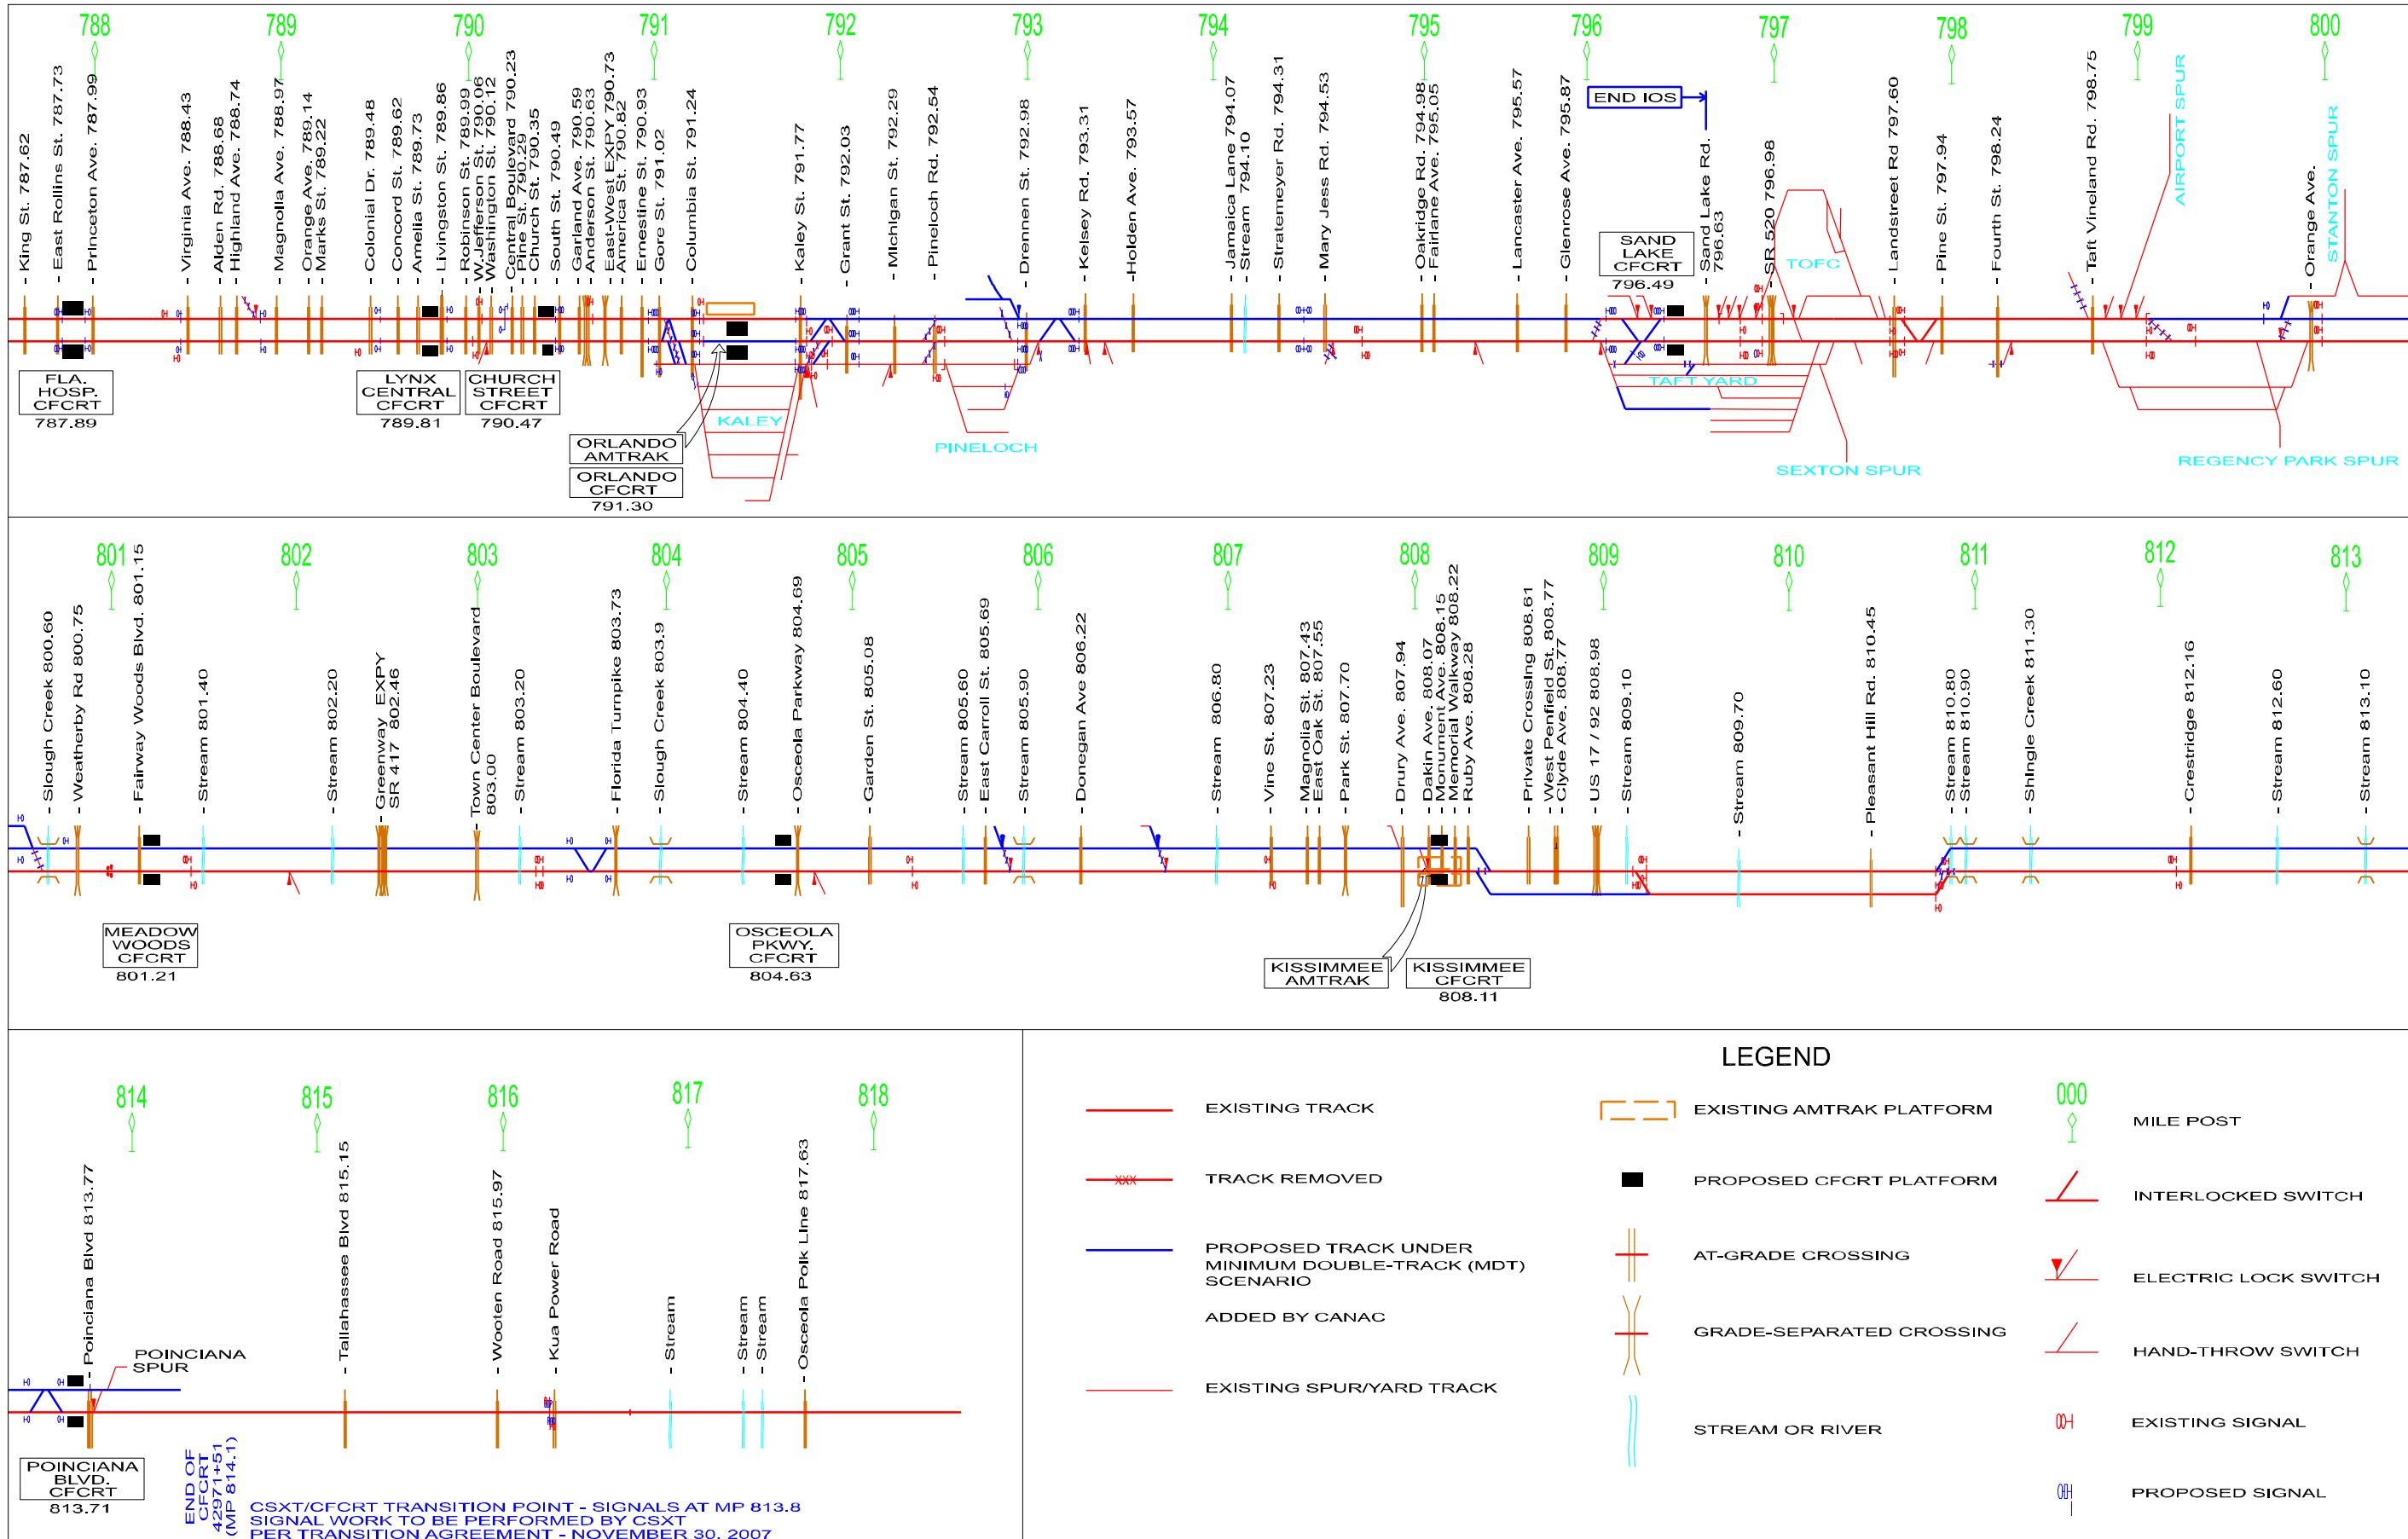


# CENTRAL FLORIDA COMMUTER RAIL TRANSIT SIGNAL & TRACK CHART

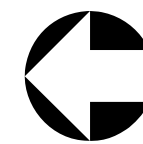

## LEGEND

- EXISTING TRACK
- X-X- TRACK REMOVED
- PROPOSED TRACK UNDER MINIMUM DOUBLE-TRACK (MDT) SCENARIO
- ADDED BY CANAC
- EXISTING SPUR/YARD TRACK
- EXISTING AMTRAK PLATFORM
- PROPOSED CFCRT PLATFORM
- + AT-GRADE CROSSING
- +  GRADE-SEPARATED CROSSING
- ~ STREAM OR RIVER
- 000 MILE POST
- / INTERLOCKED SWITCH
- / ELECTRIC LOCK SWITCH
- / HAND-THROW SWITCH
- OH EXISTING SIGNAL
- OH PROPOSED SIGNAL

CSXT/CFCRT TRANSITION POINT - SIGNALS AT MP 813.8  
 SIGNAL WORK TO BE PERFORMED BY CSXT  
 PER TRANSITION AGREEMENT - NOVEMBER 30, 2007